
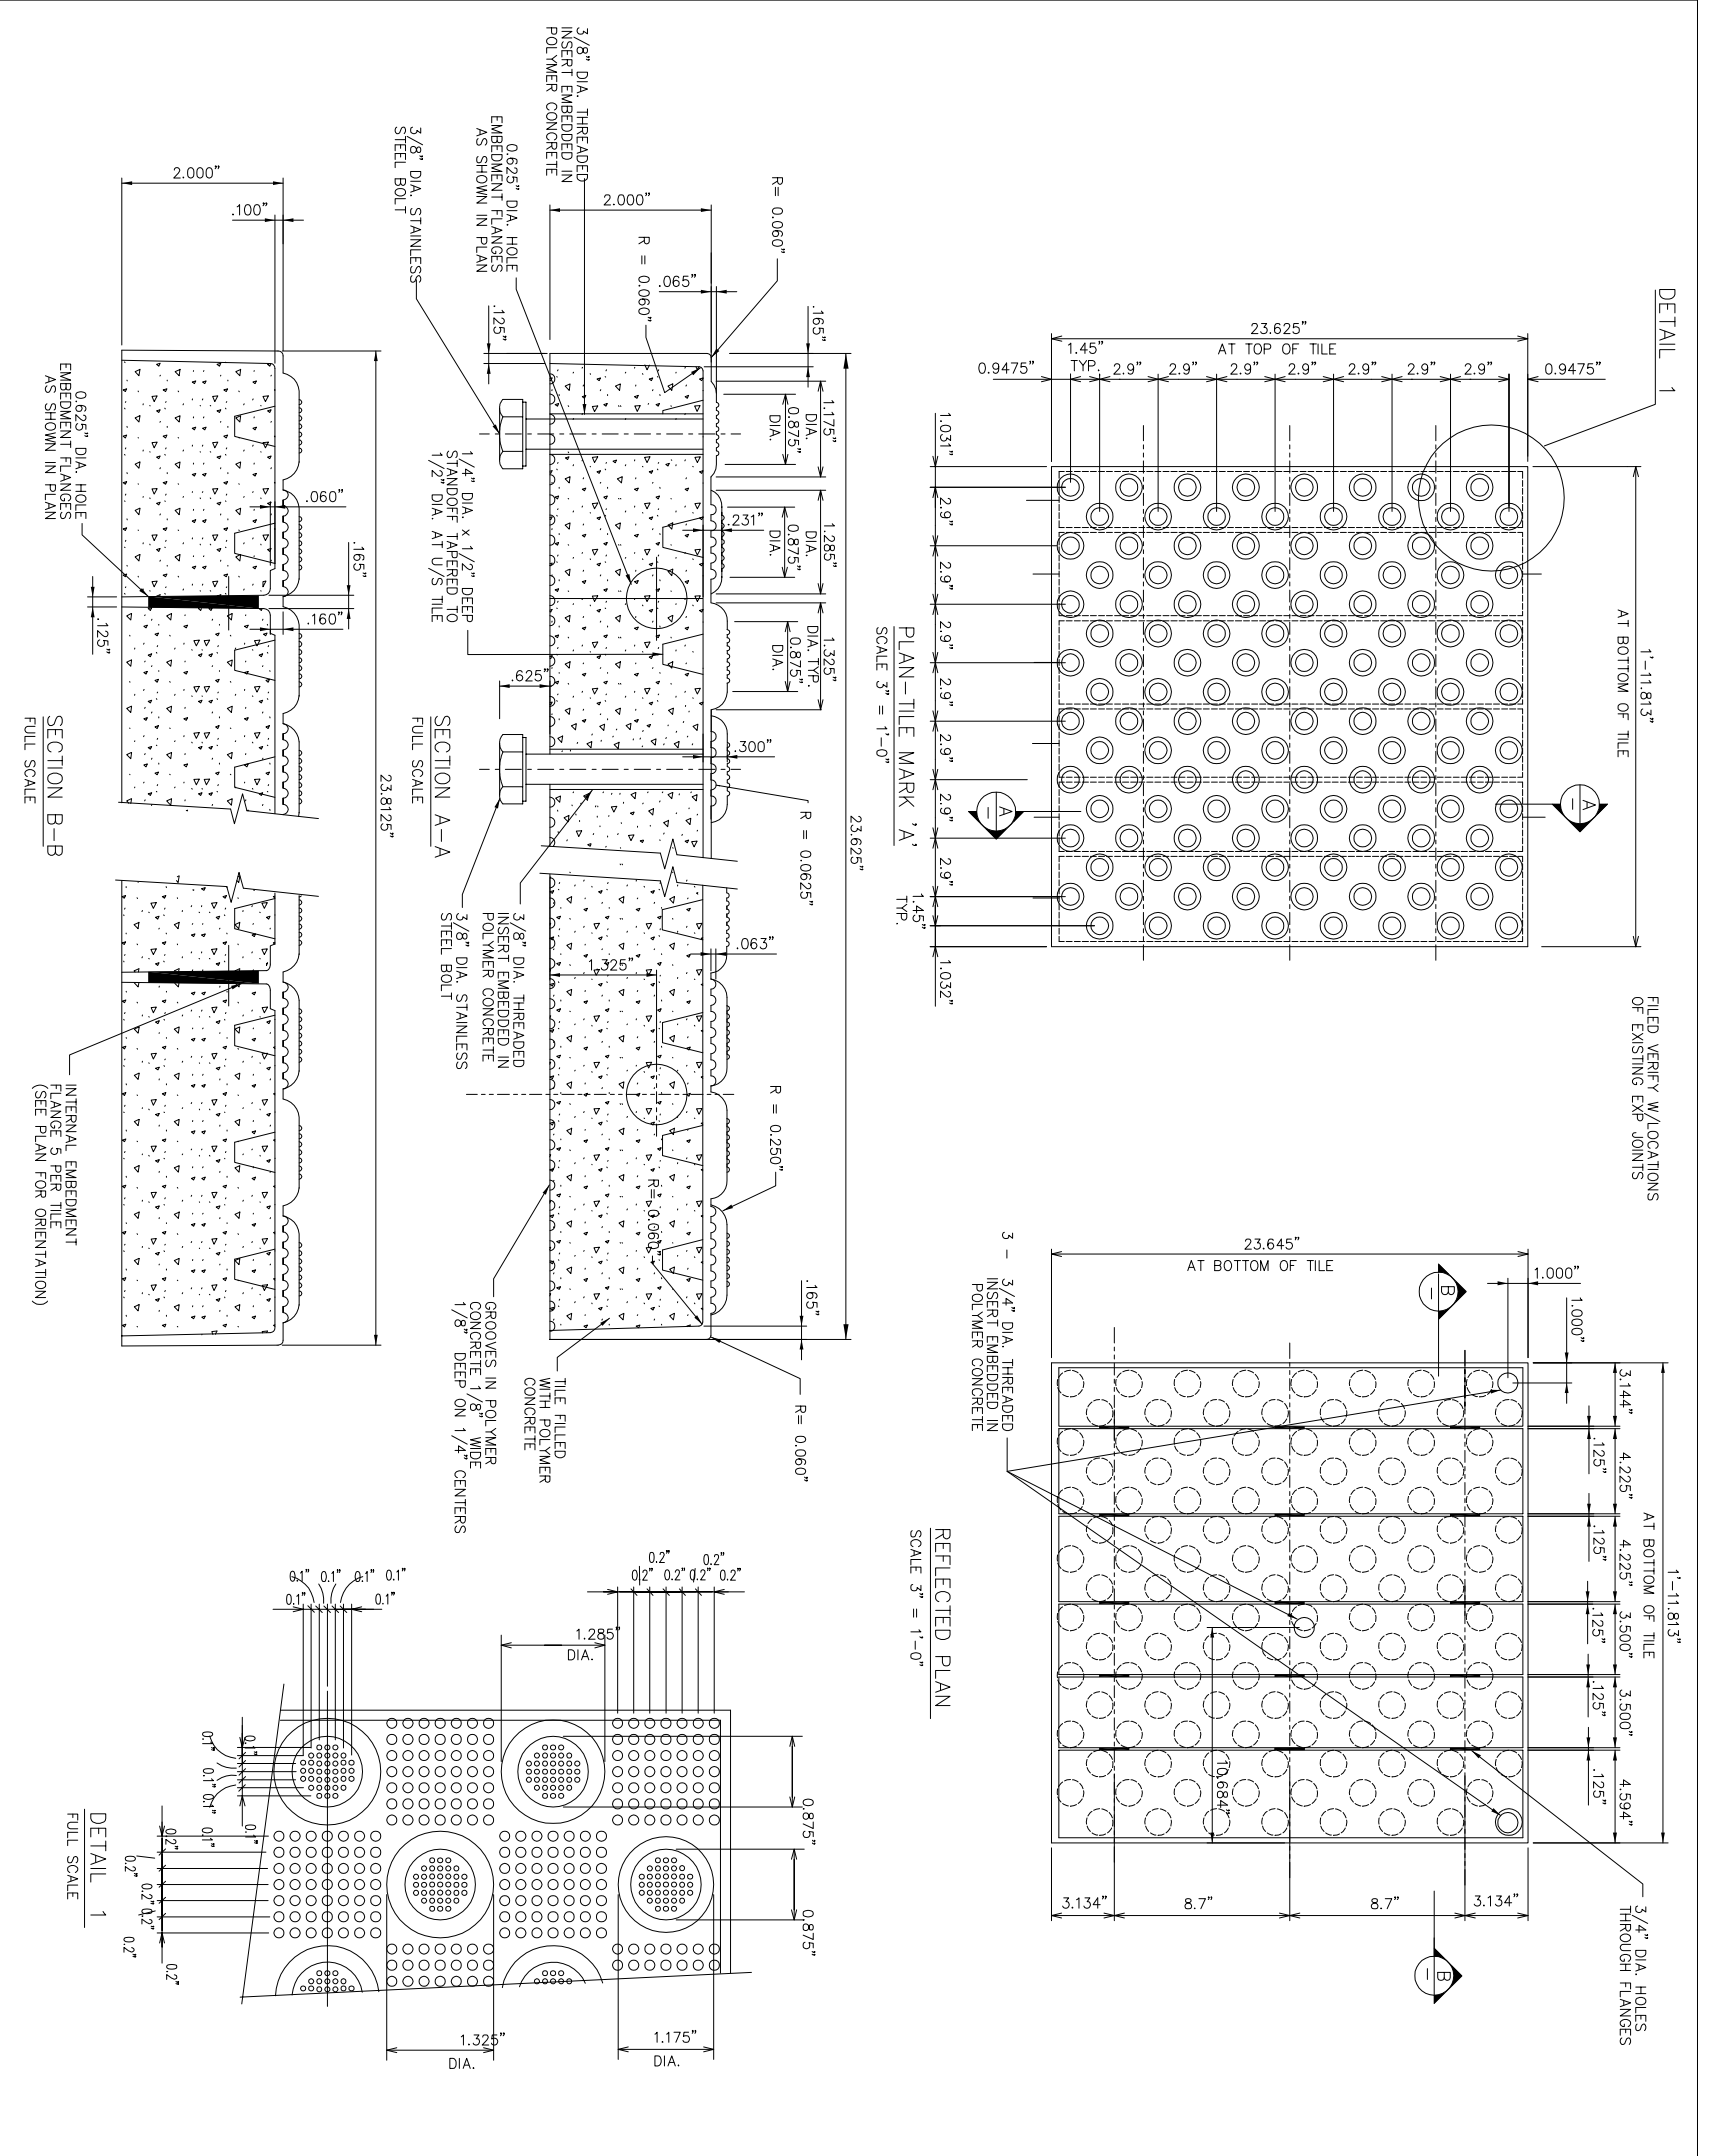


Armor-Tile™

Transit Systems

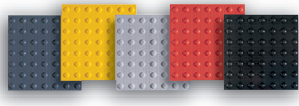

© 2007 ENGINEERED PLASTICS CONFIDENTIAL AND PROPRIETARY DOCUMENT ANY ONE OR MORE OF THE FOLLOWING PATENTS MAY APPLY U.S. PATENT NO. 5,303,669 5,775,835 6,449,790 AND 6,895,622 B2 C.O.N. PATENT NO. 2,032,532 2,070,984 US PATENTS PENDING. © KENNETH E. SZEKELY			
MATERIAL LIST			
ITEM	DESCRIPTION	PART NO.	QTY
1	ARMOR TILE (24" x 24")	AT-P144-24 275	
DRAWING			
AT-P144-LCS1	DESCRIPTION	INSTALLATION DRAWING	
SCALE AS NOTED FULL SIZE ONLY			
DESIGNED	BY	K.E.S.	DATE
			08/92
DRAWN	BY	M.D.	DATE
			09/25/02
CHECKED			
PROJECT MANAGER			
TRADE	PART NO.	SEE MATERIAL LIST	
DETACHABLE WARNING SURFACE			
MATERIAL VITRIFIED POLYMER COMPOSITE			
SUBJECT Armor-Tile™ Transit Systems TACTILE TILE DETACHABLE WARNING SURFACE SYSTEM MATERIAL DRAWING			
PROJECT METROPOLITAN ATLANTA RAPID TRANSIT AUTHORITY LINDBERGH CENTER STATION 24" x 24" PAYER TILE SYSTEM PLATFORM EDGE TACTILE TILE 24" x 24" PAYER TILE PLAN & DETAILS TILE MARK 'A'			
DRAWING NO.	AT-301-AB	REV. NO.	1

Toll Free: 1-800-682-2525
 Email: info@armortiletransit.com

www.armortiletransit.com